


REFER TO CIVIL DRAWINGS FOR EXTENT AND CONSTRUCTION OF OPEN DRAINAGE CHANNEL TO EXISTING POND FROM STORM DRAIN LINE

REFER TO CIVIL DRAWINGS FOR EXTENT AND CONSTRUCTION OF OPEN DRAINAGE CHANNEL TO EXISTING POND FROM STORM DRAIN LINE

REFER TO CIVIL FOR EXTENT OF TEMPORARY TURN AROUND PAVEMENT

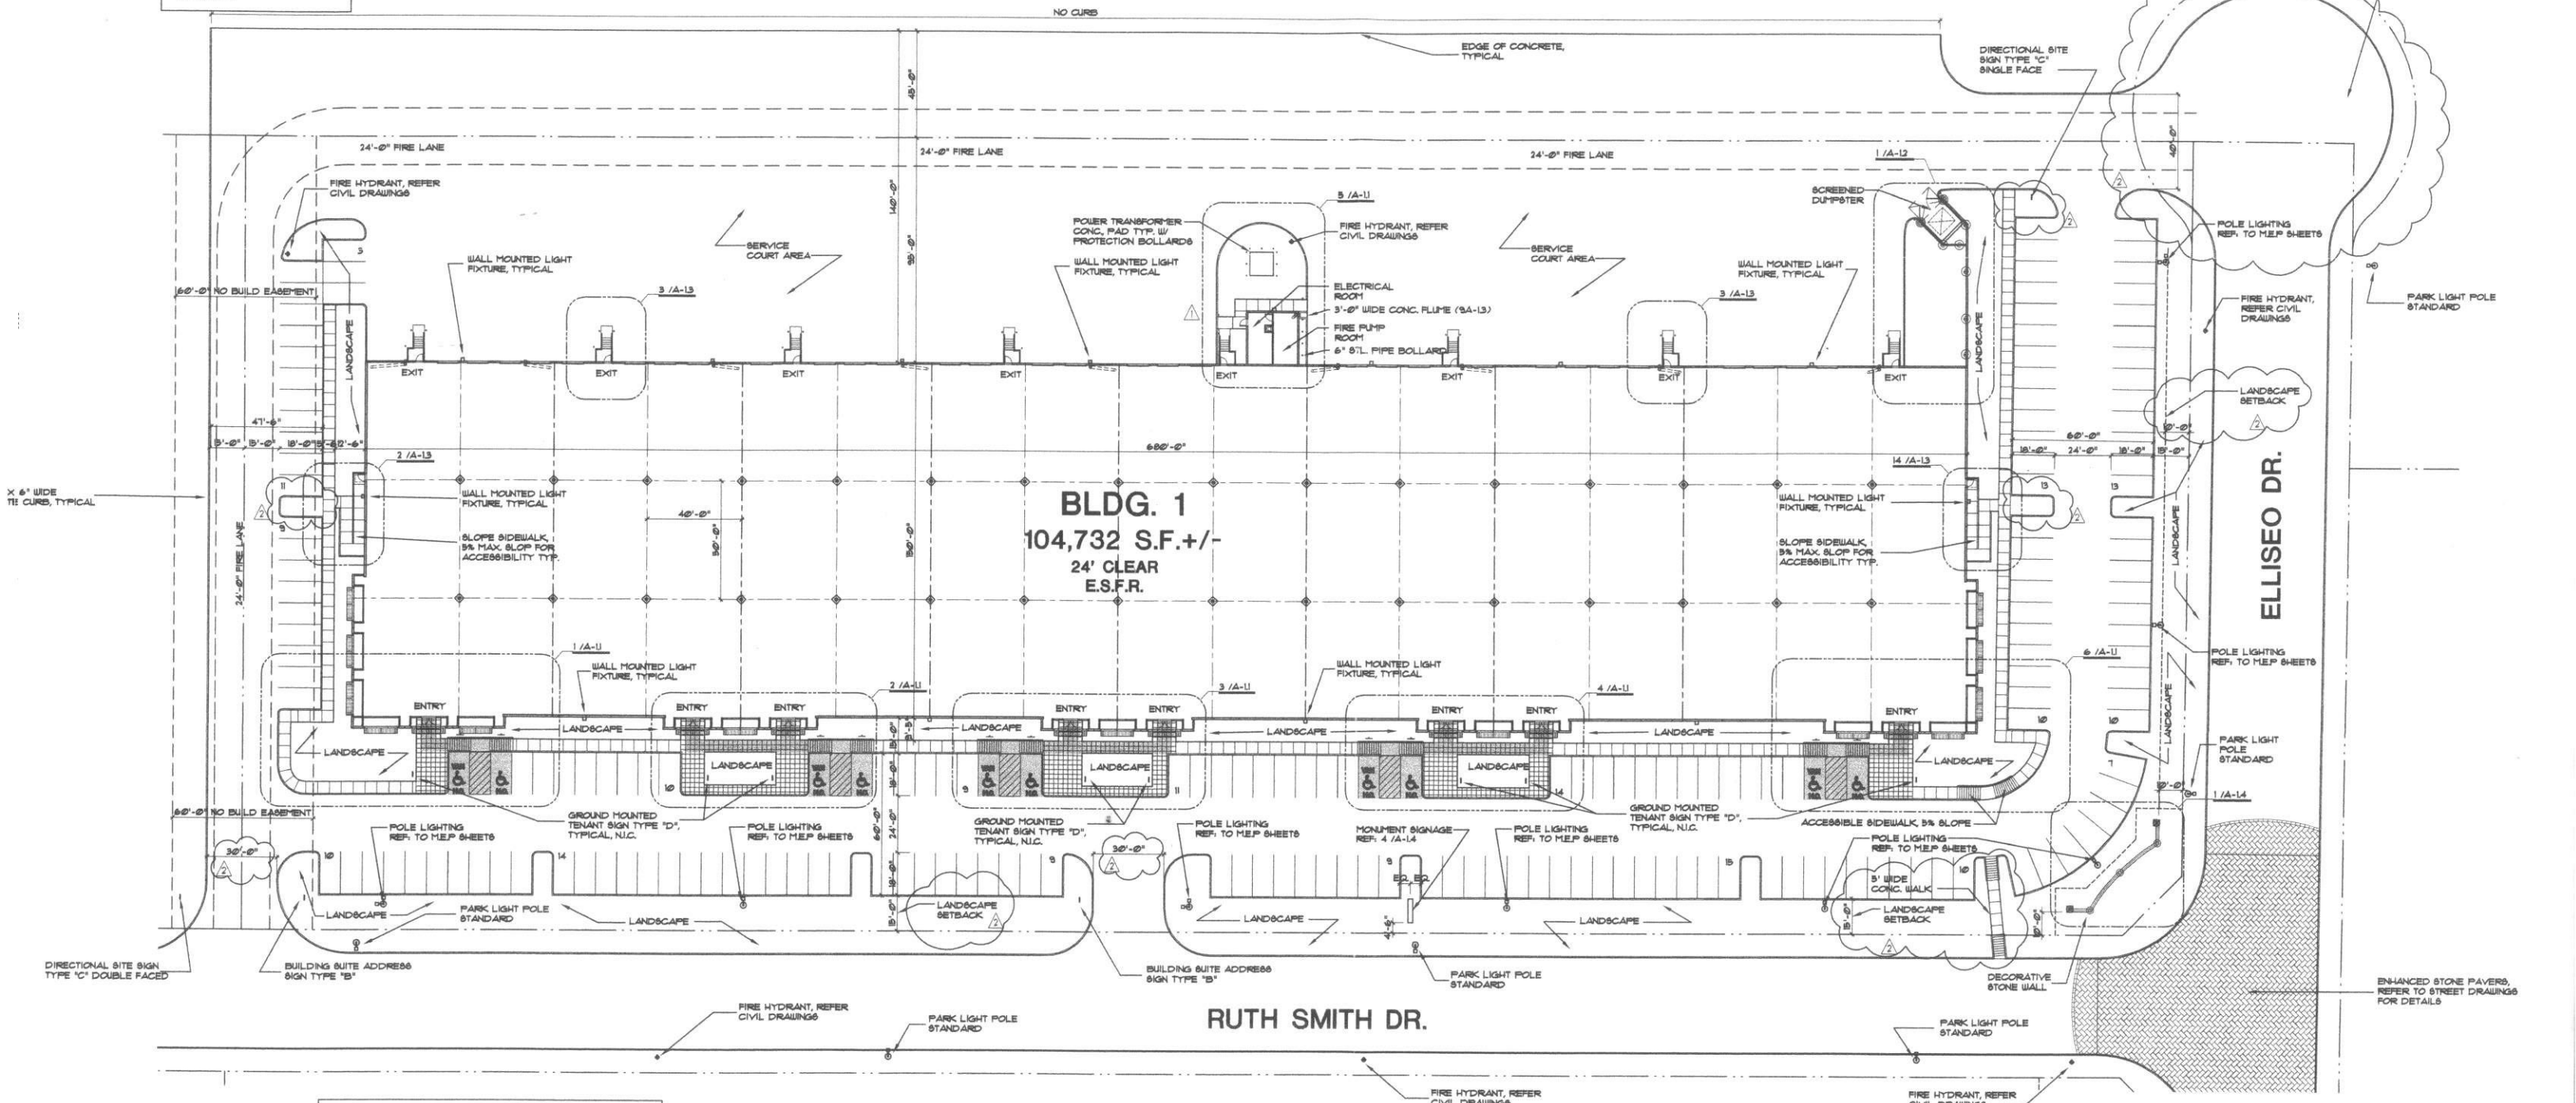

NOTE: GROUND MOUNTED TENANT SIGNS, TYPE 'D', ARE SHOWN FOR LOCATION ONLY; TENANT SIGN TO BE PART OF TENANT FINISH OUT PACKAGE TYPICALLY. REFER TO SHEET A-13 FOR DETAILS

SITE PLAN
SCALE: 1/32" = 1'-0"



SYMBOLS LEGEND

4/A-3.0
SHEET NUMBER
SECTION NUMBER

WALL SECTION DESIGNATION

2/A-3.0
ALBERT 11.3-2018

CODE ANALYSIS

SITE DATA & BUILDING DATA BLOCK 3 LOT 1 PHASE 1 BUILDING 1